





1 EAST ELEVATION
1/32" = 1'-0"

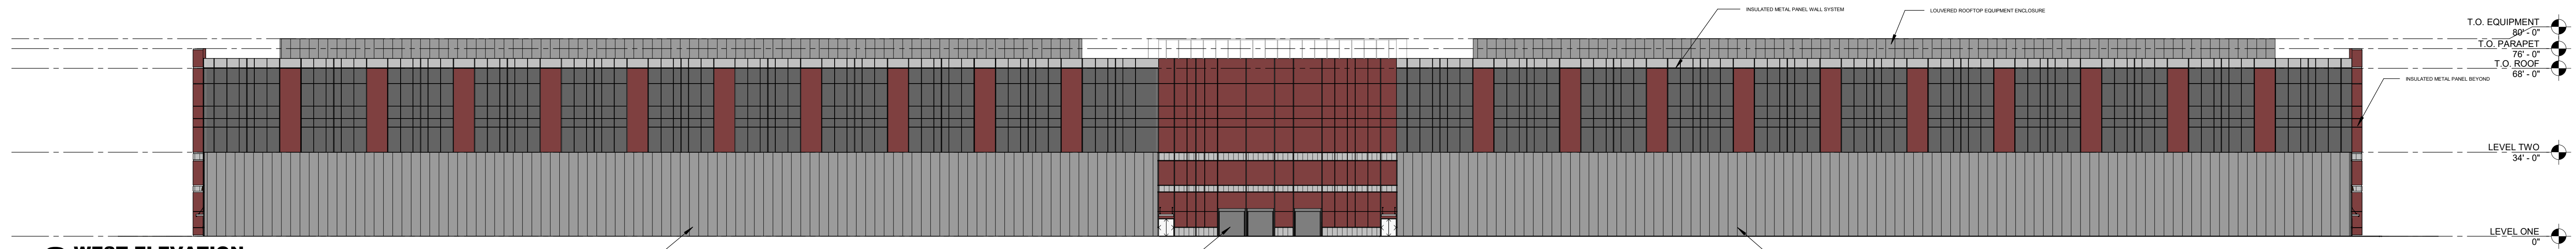


2 WEST ELEVATION
1/32" = 1'-0"

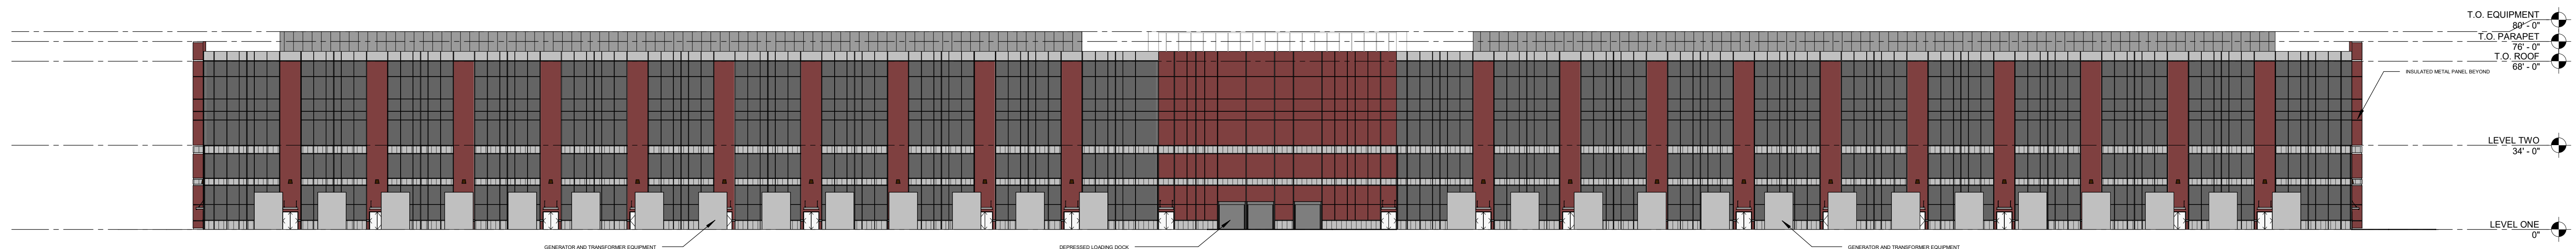


3 WEST ELEVATION - EQUIPMENT YARD
1/32" = 1'-0"

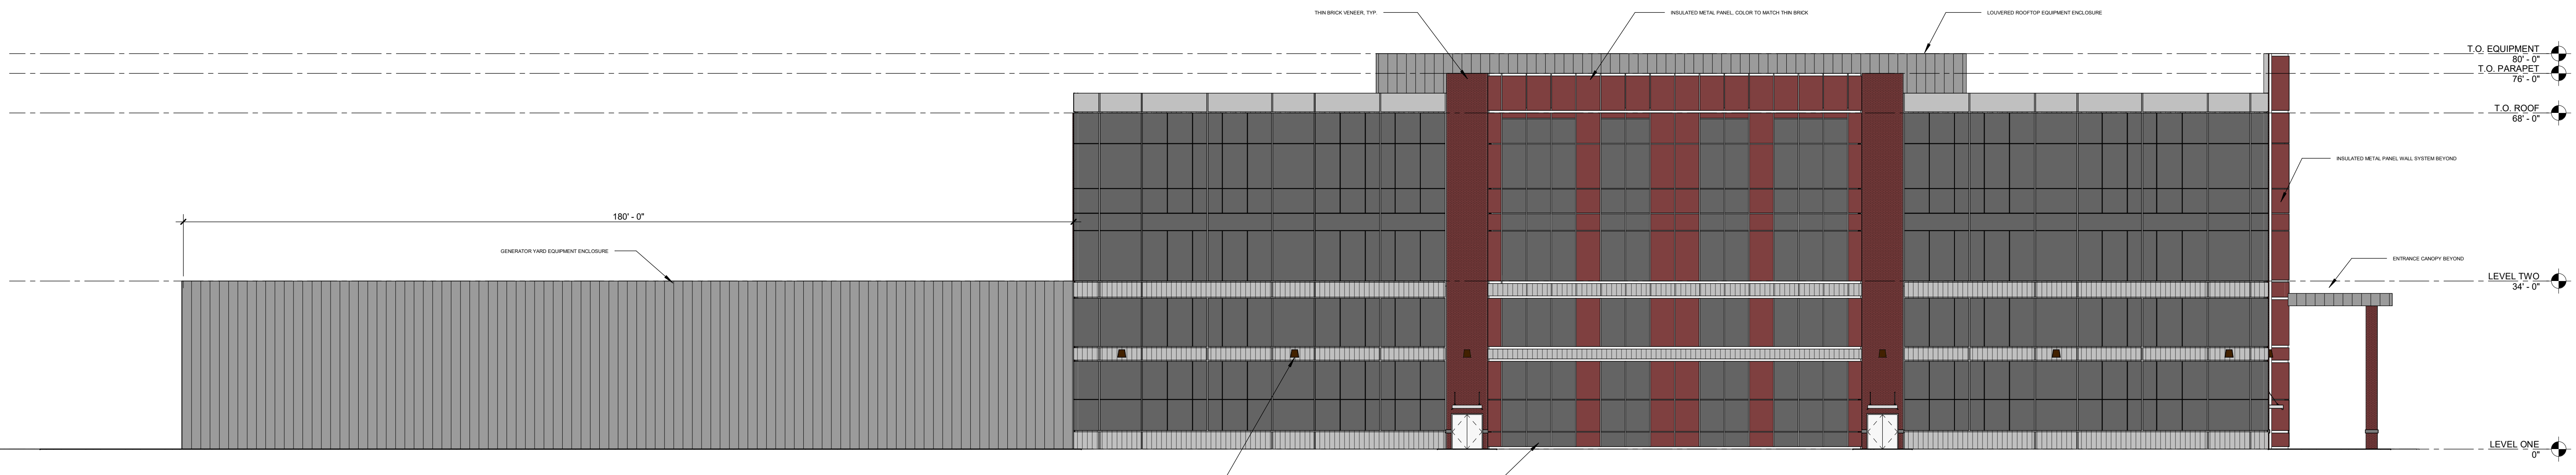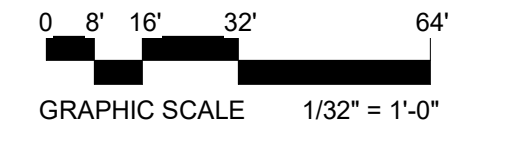


4 NORTH & SOUTH ELEVATION
1/16" = 1'-0"

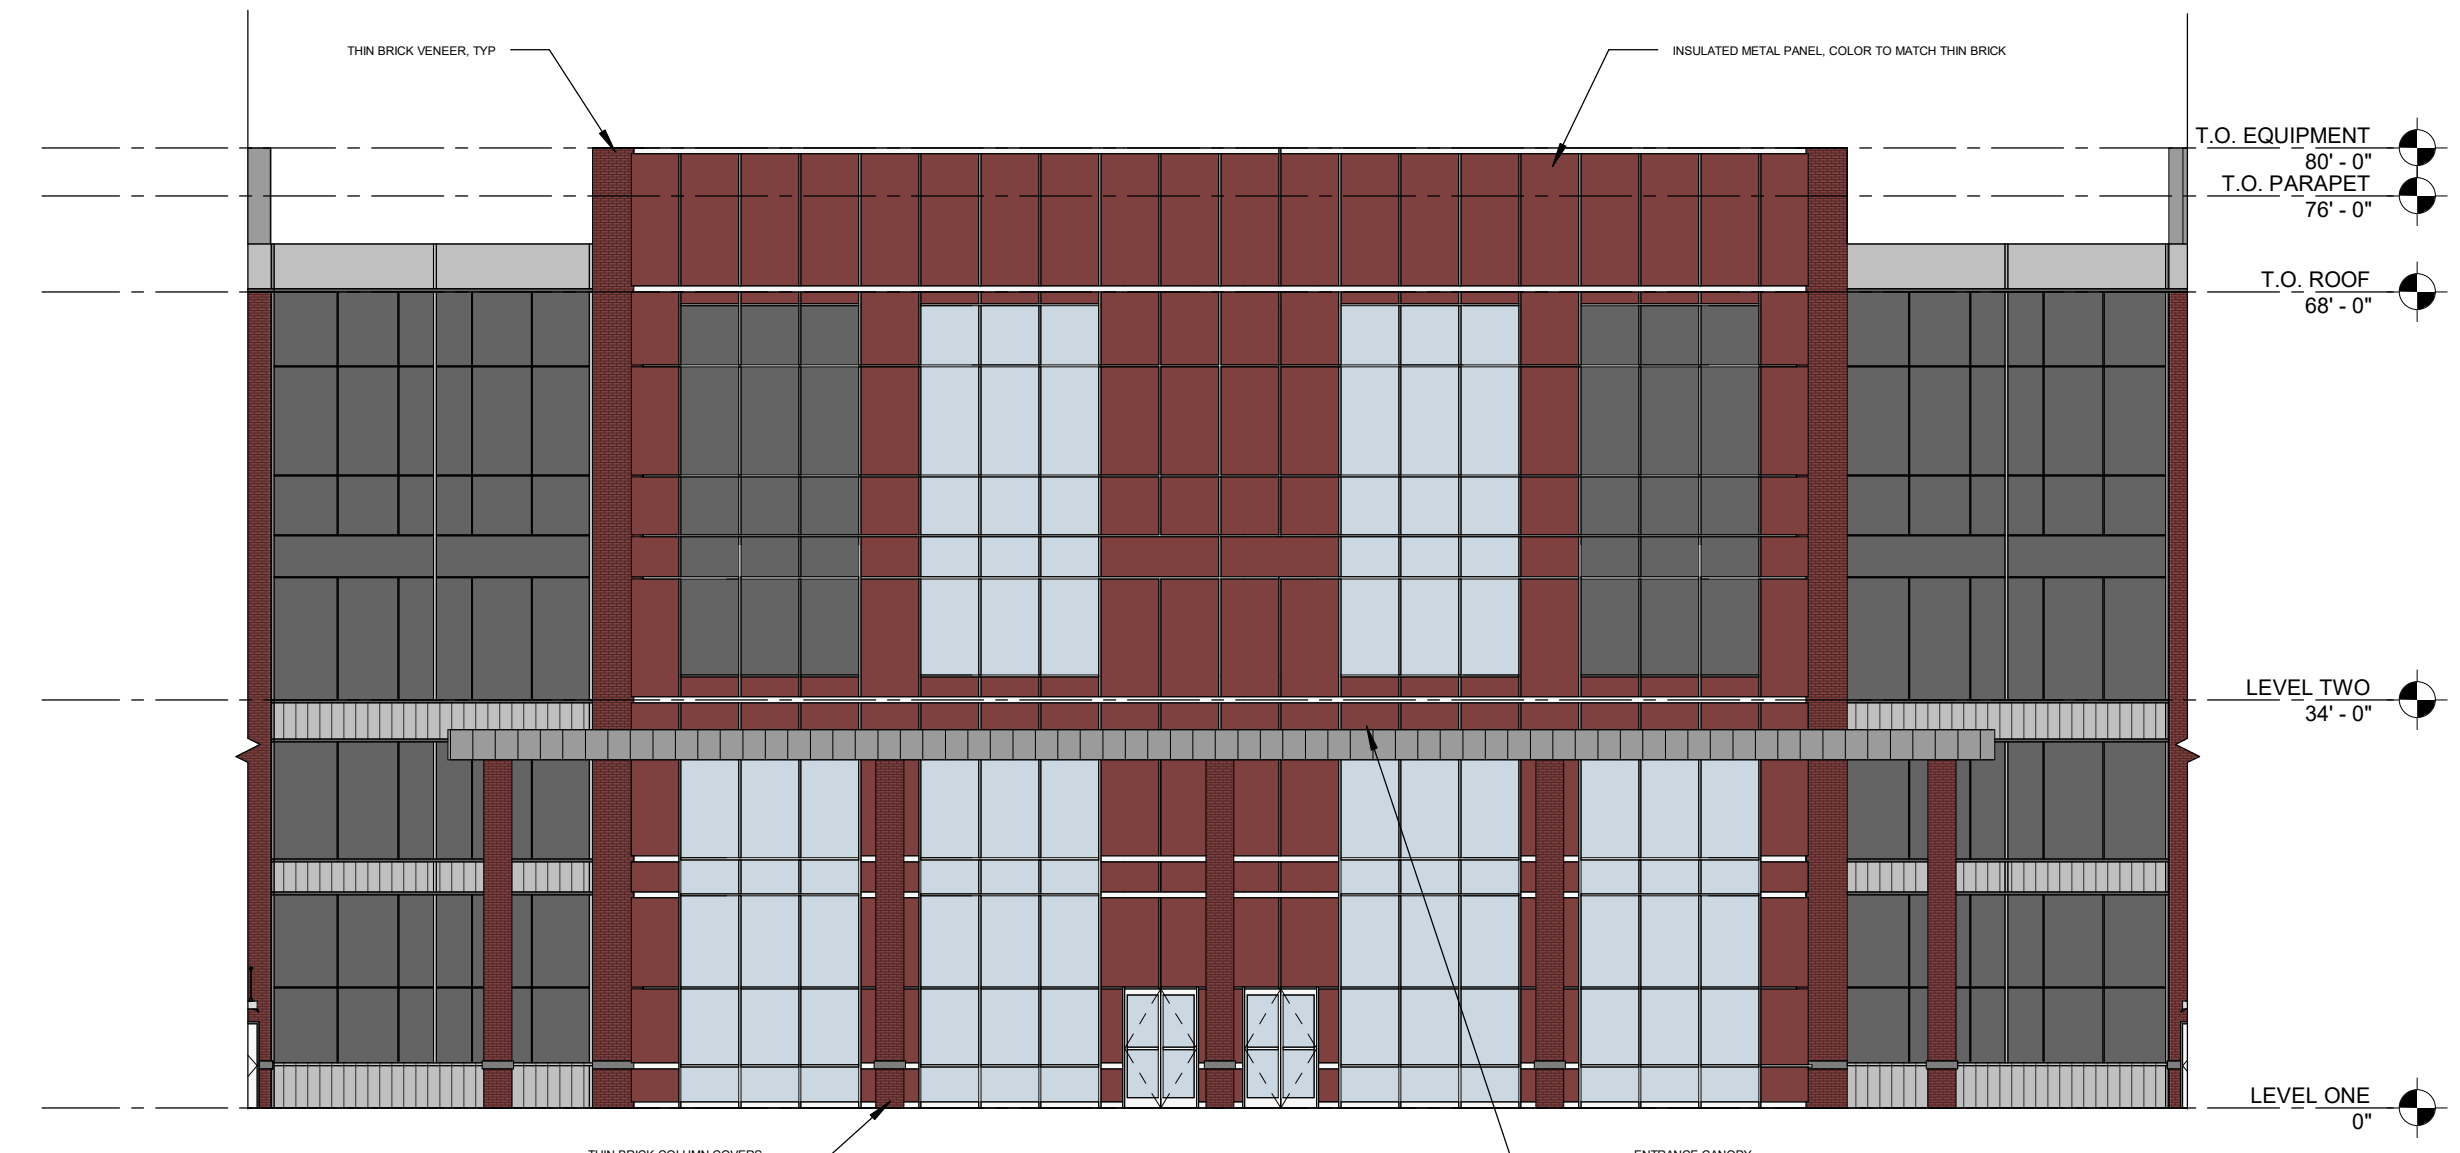


5 EAST ELEVATION - ENTRANCE ENLARGED
1/16" = 1'-0"

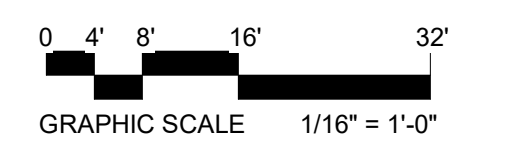


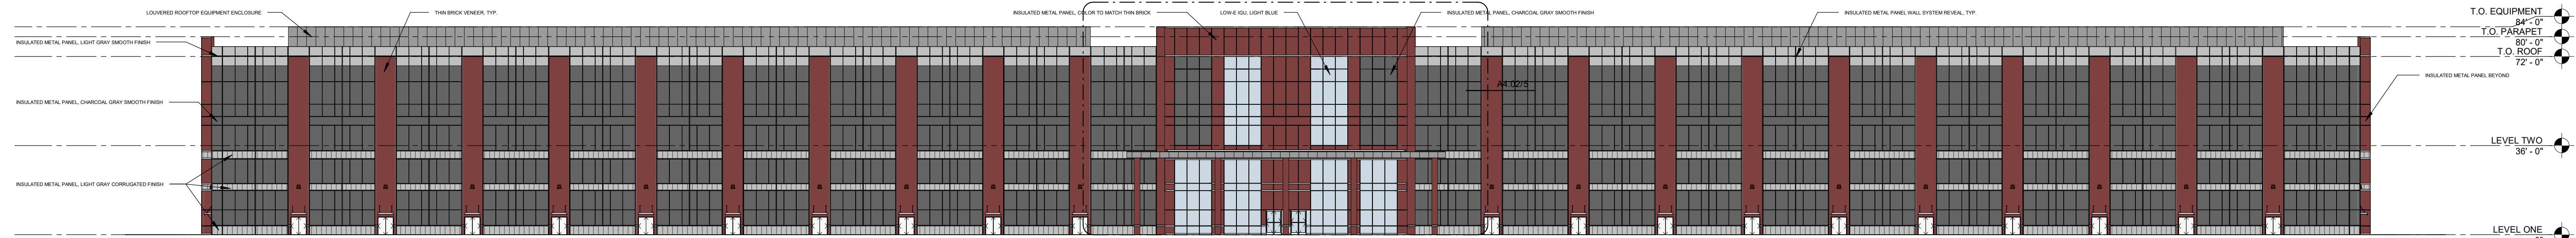



1 EAST ELEVATION
1/32" = 1'-0"

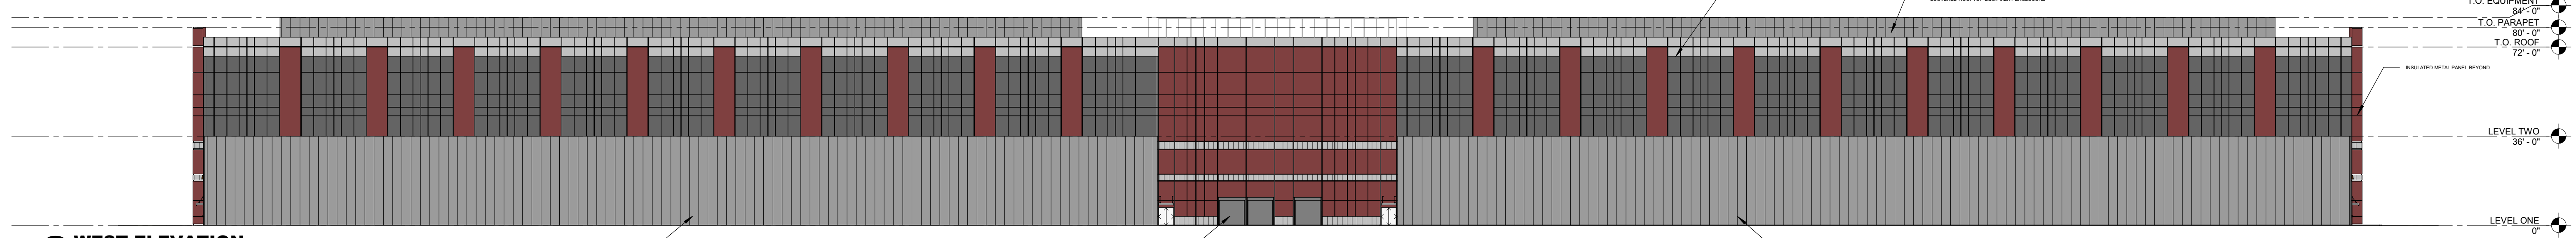


2 WEST ELEVATION
1/32" = 1'-0"

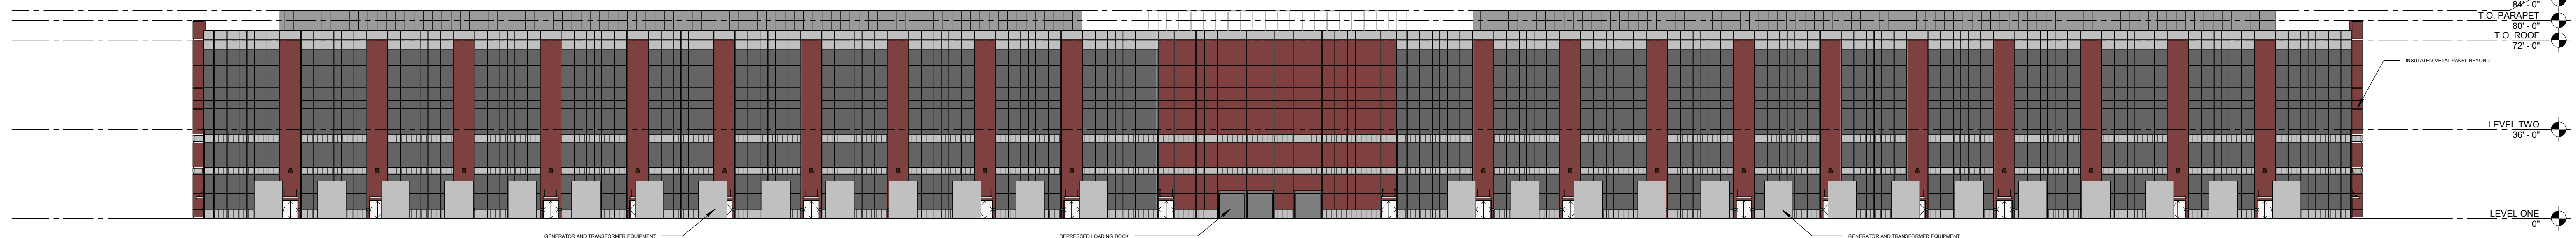

3 WEST ELEVATION - EQUIPMENT YARD
1/32" = 1'-0"

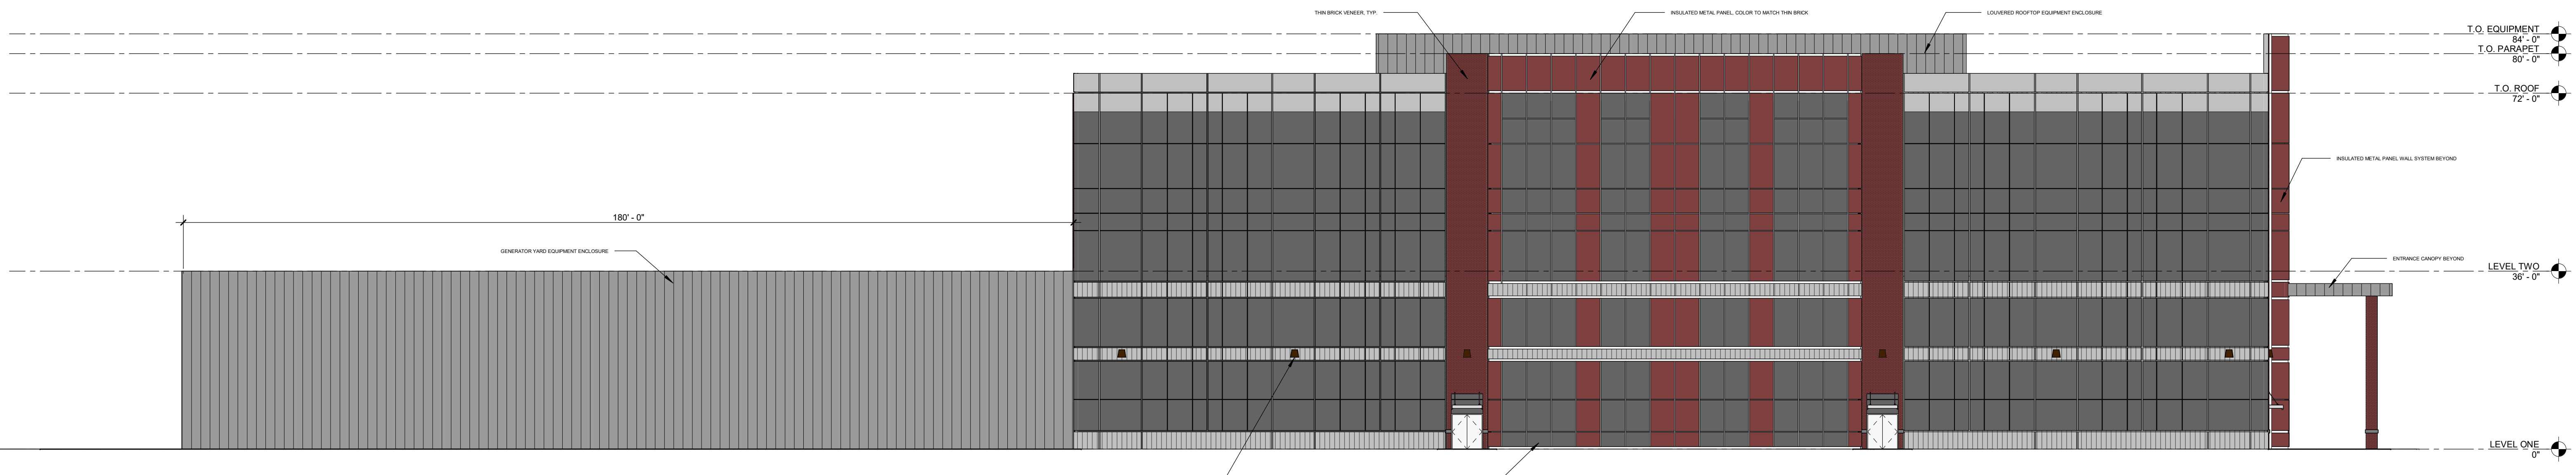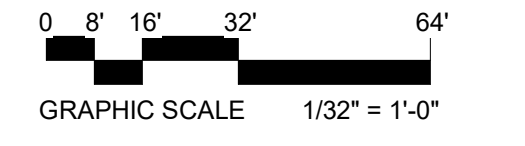


4 NORTH & SOUTH ELEVATION
1/16" = 1'-0"

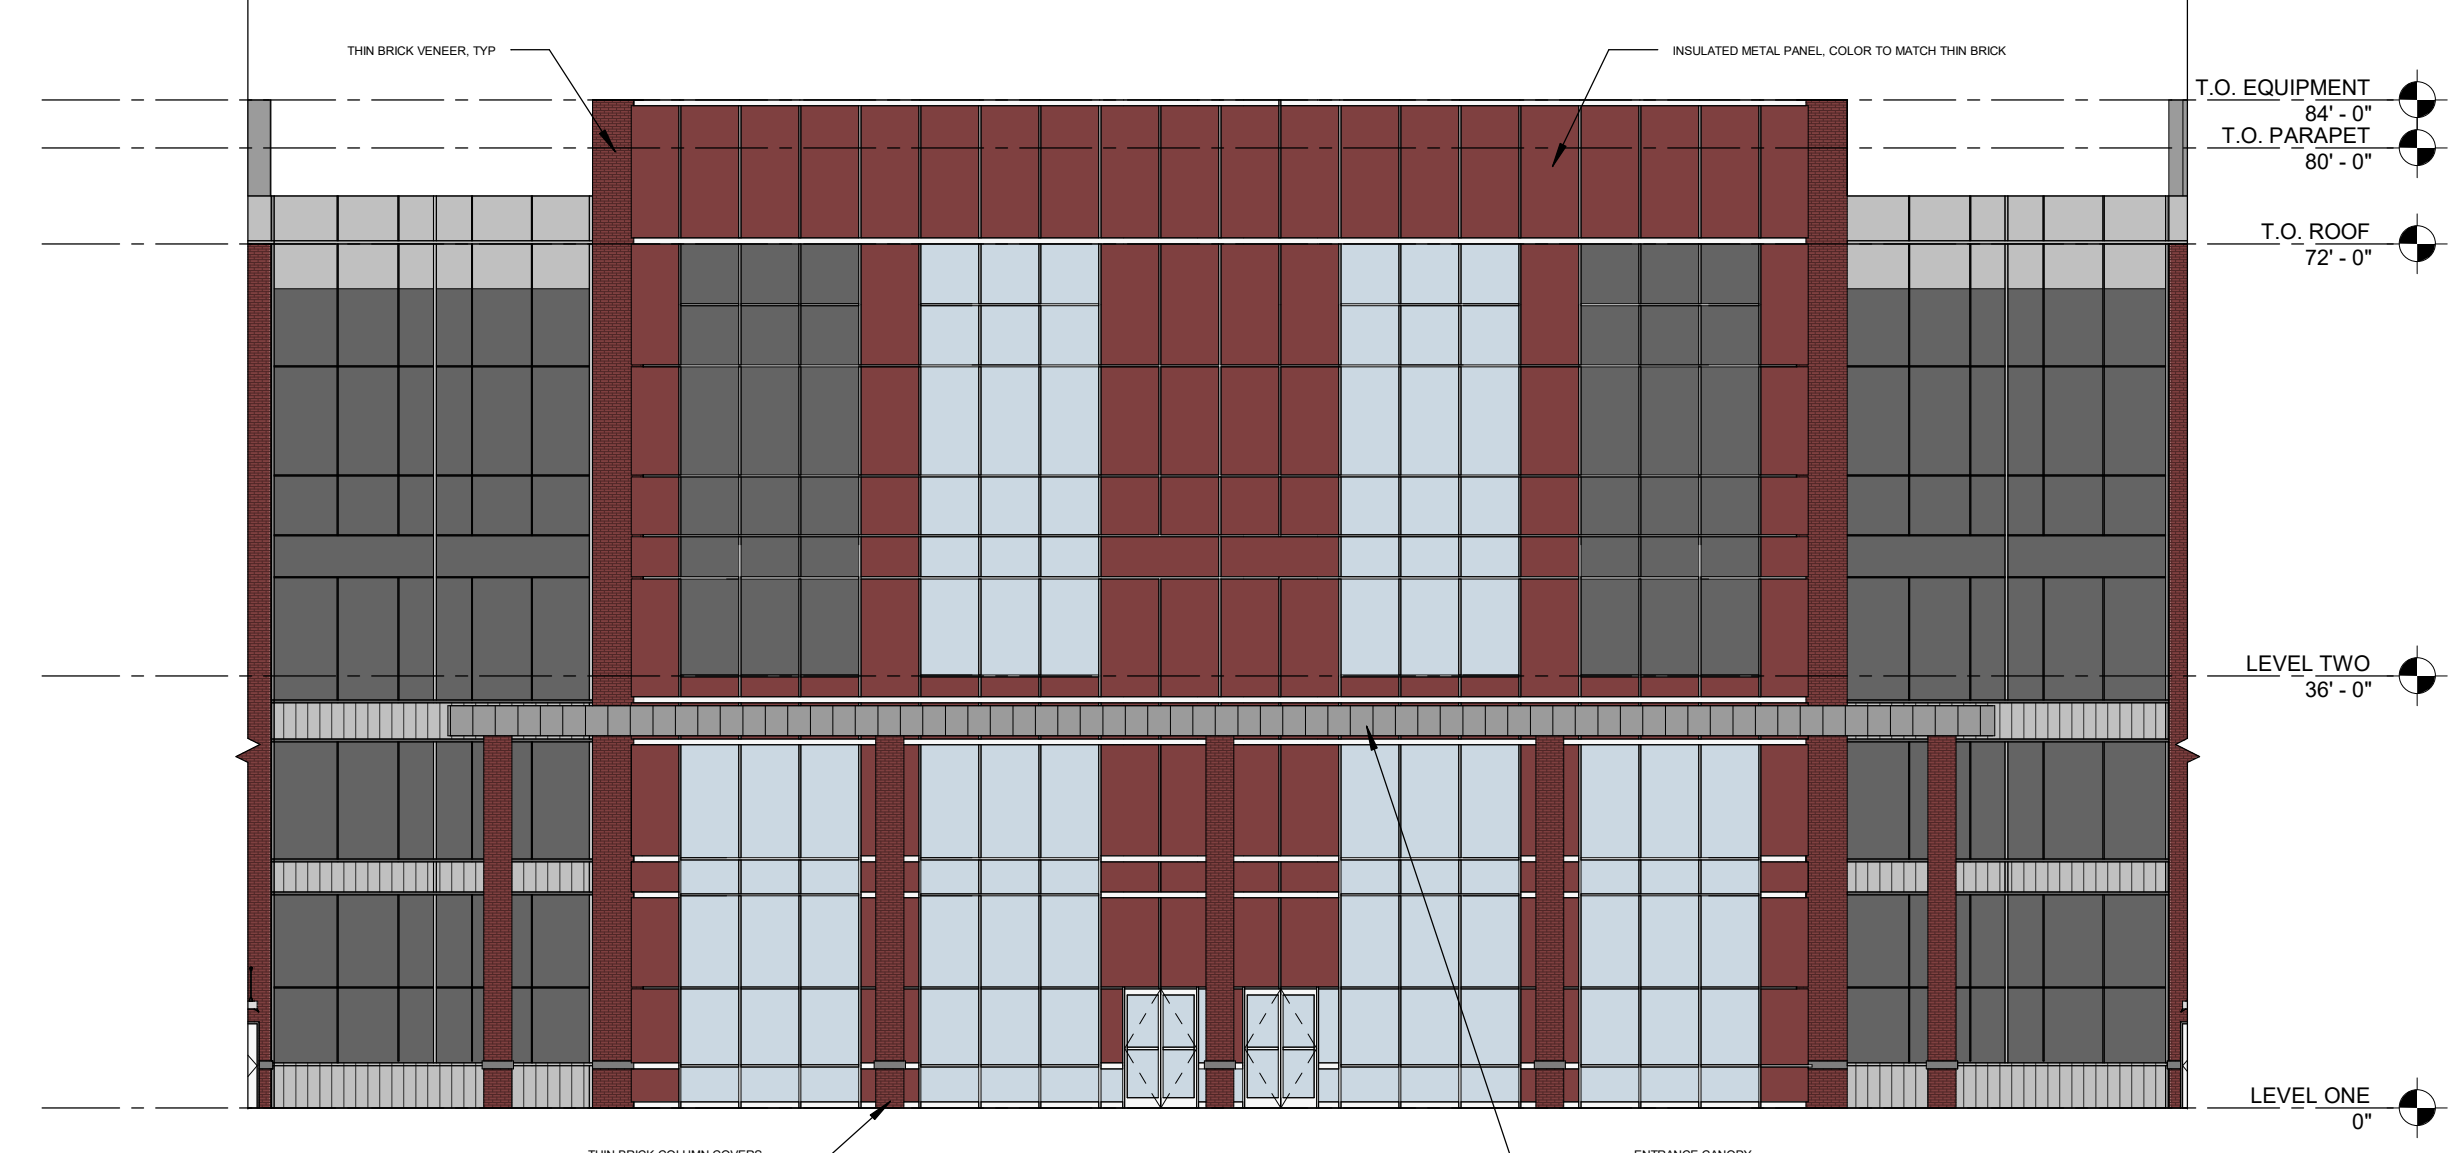


5 EAST ELEVATION - ENTRANCE ENLARGED
1/16" = 1'-0"




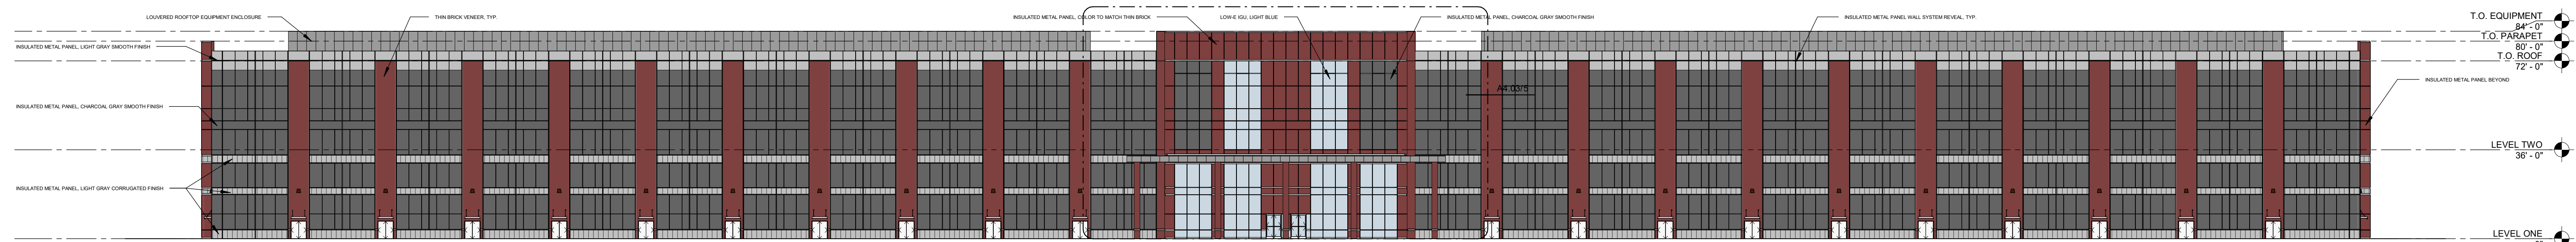


1 EAST ELEVATION
1/32" = 1'-0"

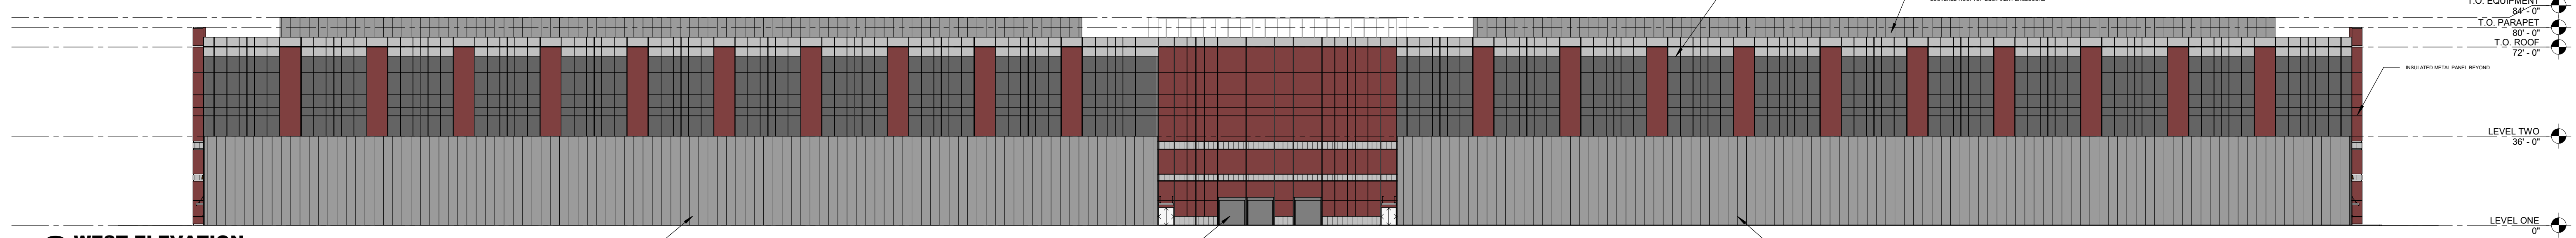


2 WEST ELEVATION
1/32" = 1'-0"

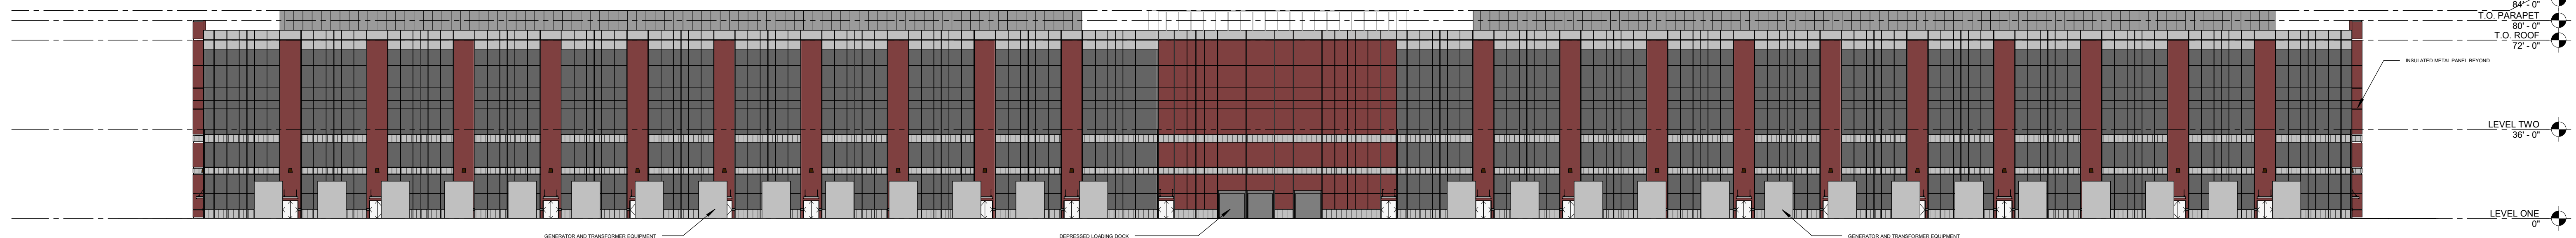

3 WEST ELEVATION - EQUIPMENT YARD
1/32" = 1'-0"

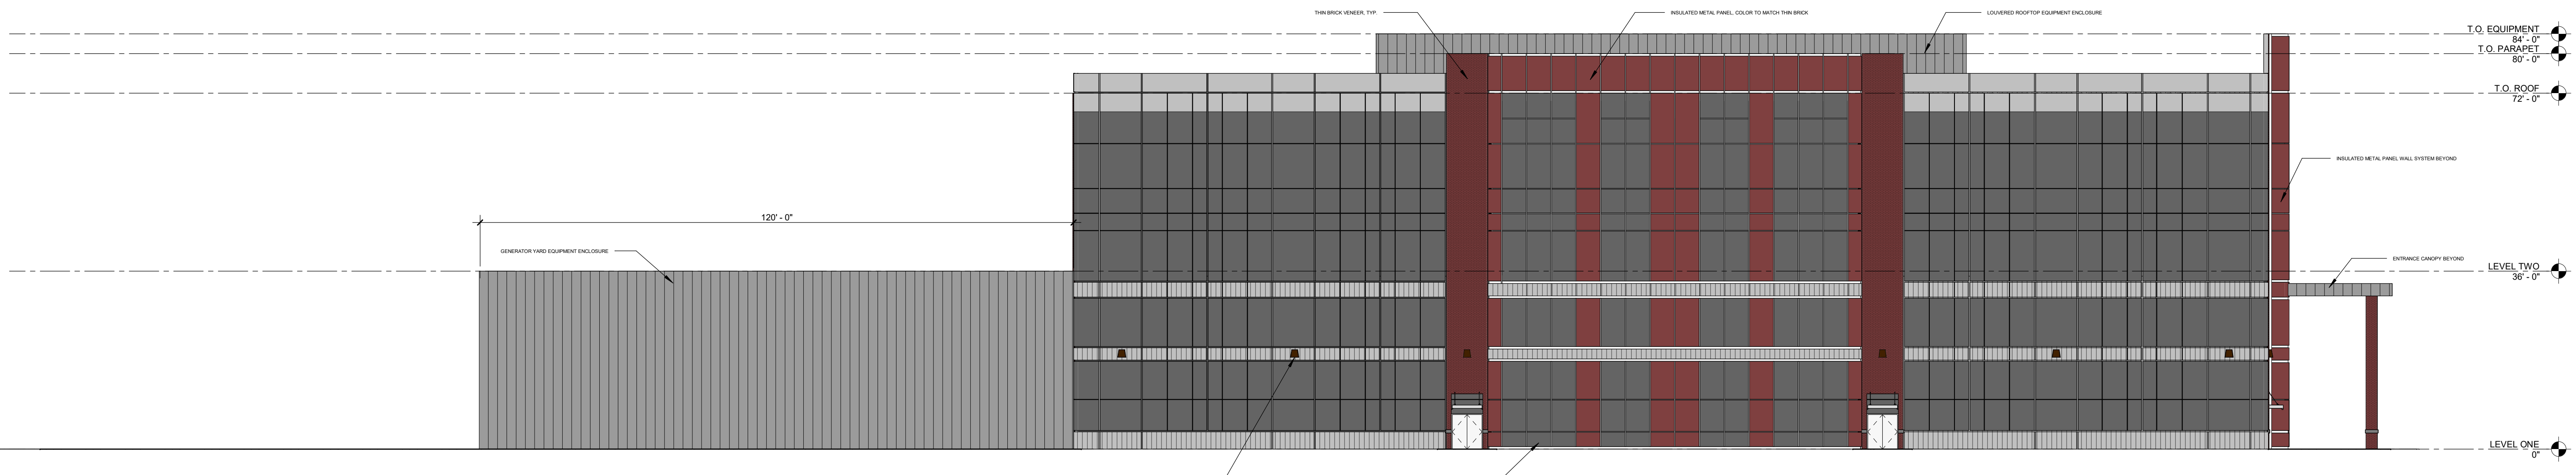

4 NORTH & SOUTH ELEVATION
1/16" = 1'-0"

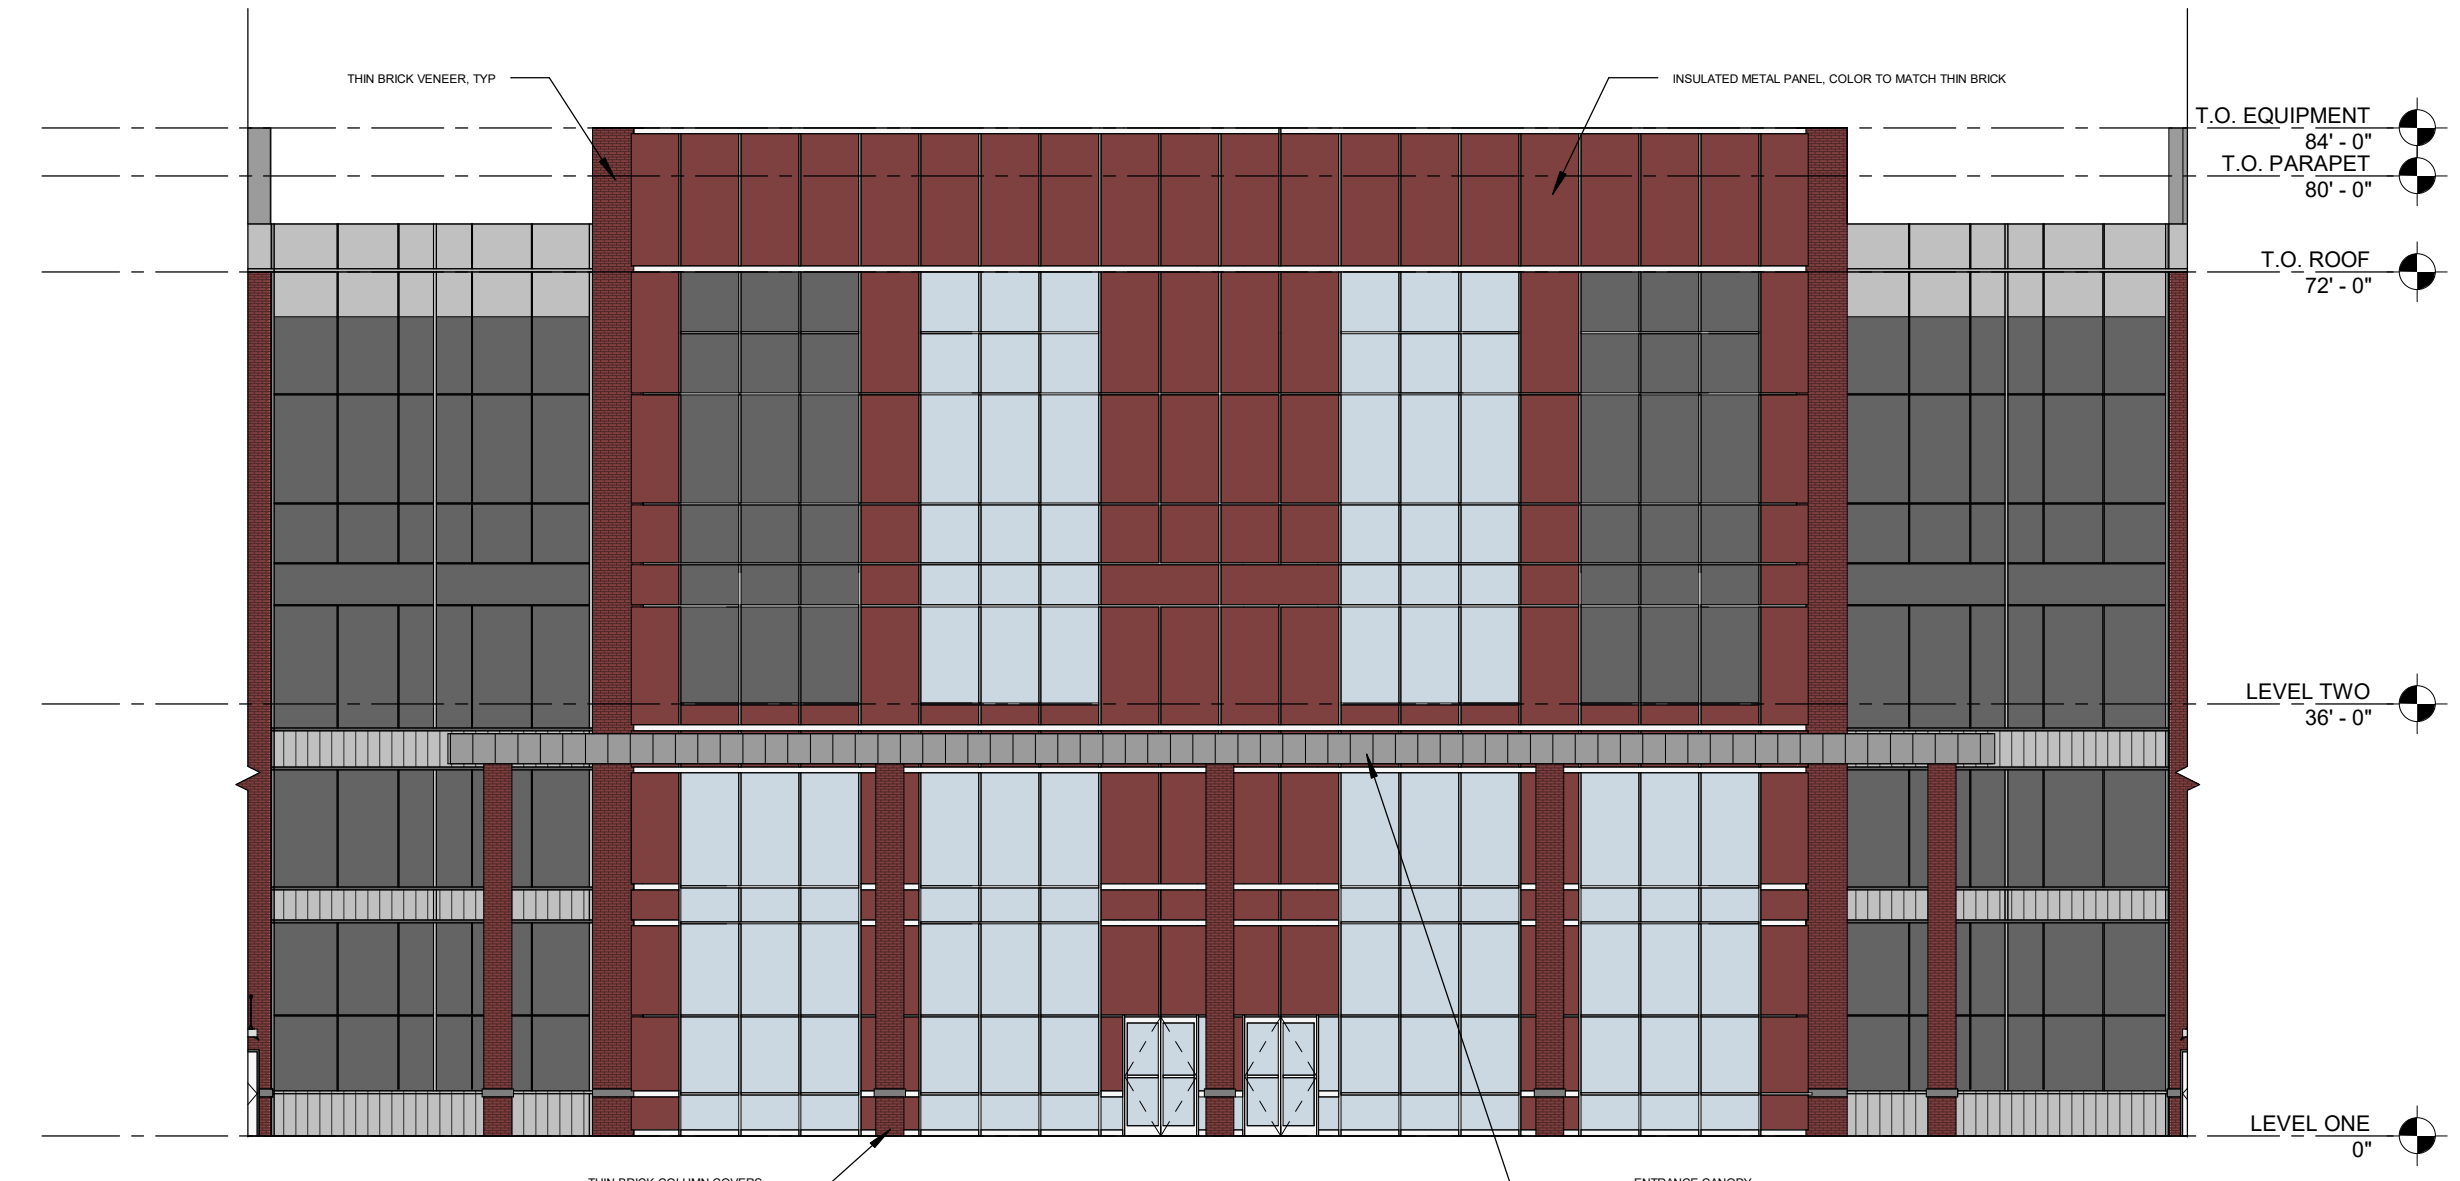

5 EAST ELEVATION - ENTRANCE ENLARGED
1/16" = 1'-0"






1 ENTRANCE RENDERING
12" = 1'-0"



1 STREET VIEW
12" = 1'-0"

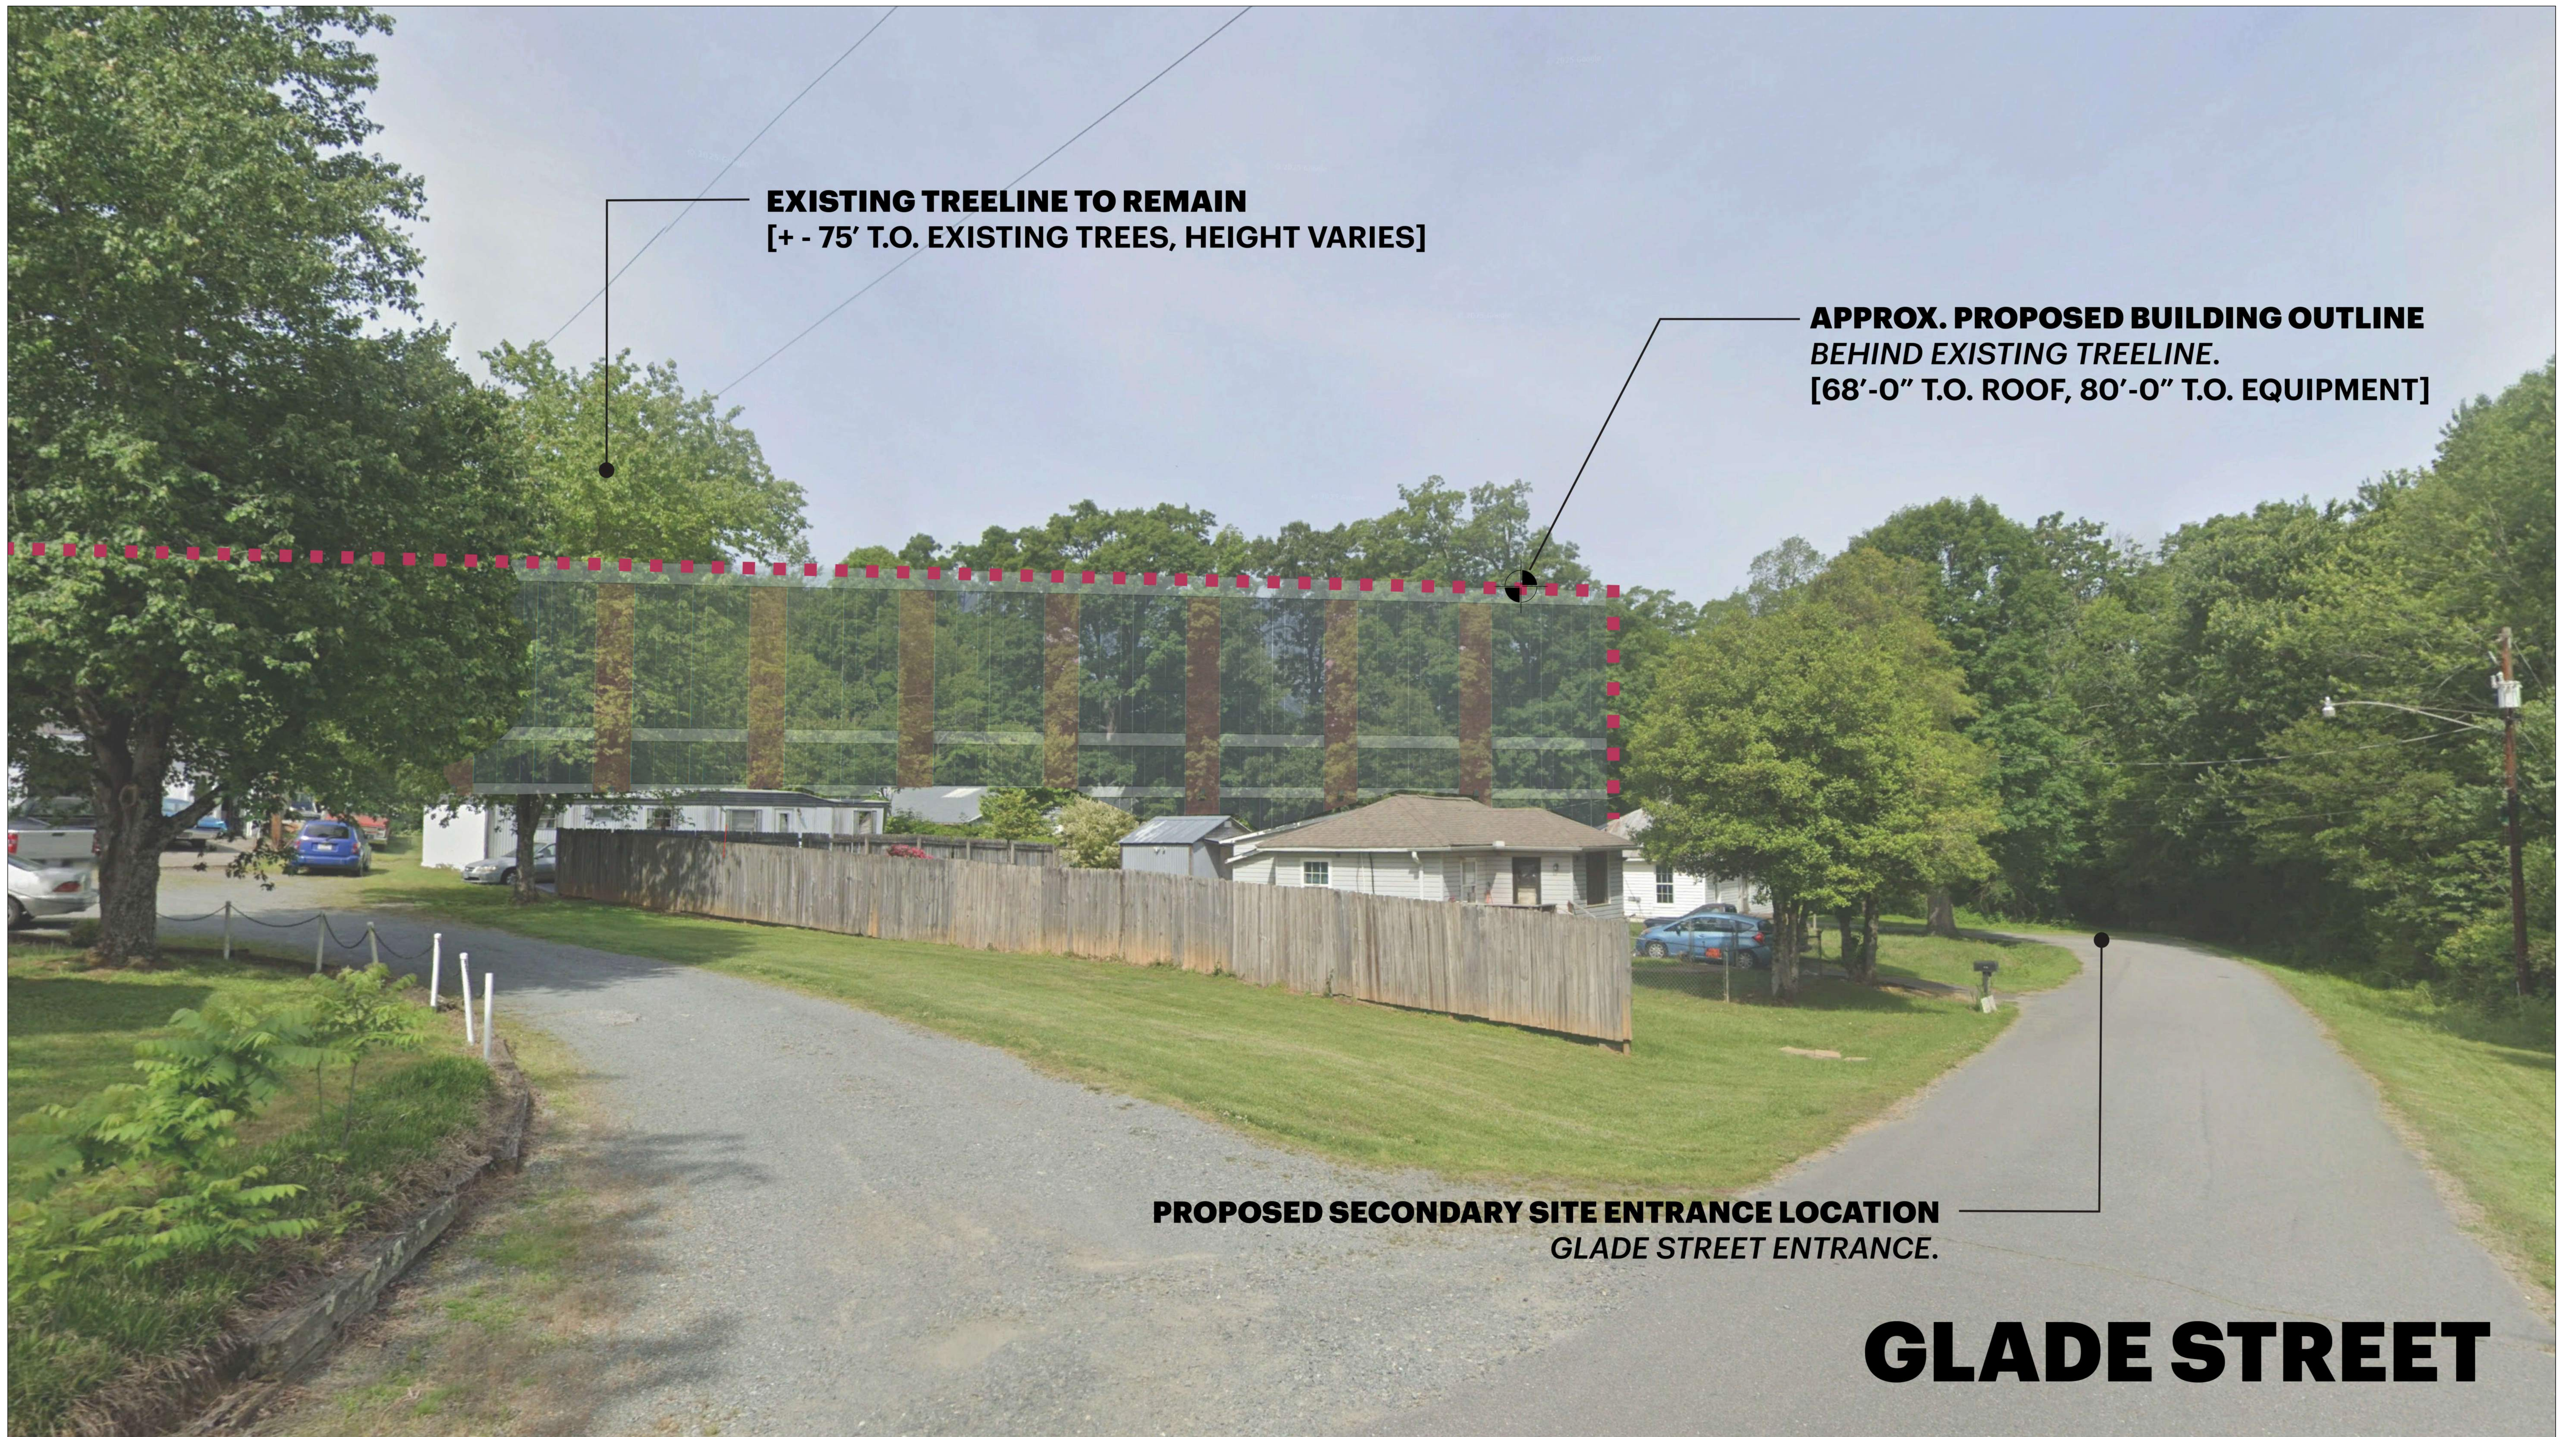

EXISTING TREELINE TO REMAIN
[+ - 75' T.O. EXISTING TREES, HEIGHT VARIES]

APPROX. PROPOSED BUILDING OUTLINE
BEHIND EXISTING TREELINE.
[68'-0" T.O. ROOF, 80'-0" T.O. EQUIPMENT]

PROPOSED SECONDARY SITE ENTRANCE LOCATION
GLADE STREET ENTRANCE.

GLADE STREET

1 GLADE STREET VIEW
12" = 1'-0"



**APPROX. PROPOSED BUILDING OUTLINE
BEHIND EXISTING TREELINE.
+/- 377'- 0" FROM PROPERTY BOUNDARY
[72'-0" T.O. ROOF, 84'-0" T.O. EQUIPMENT]**

**EXISTING TREELINE TO REMAIN
[+ - 75' T.O. EXISTING TREES, HEIGHT VARIES]**

SERENA DRIVE

1 SERENA DRIVE VIEW
1/2" = 1'-0"