
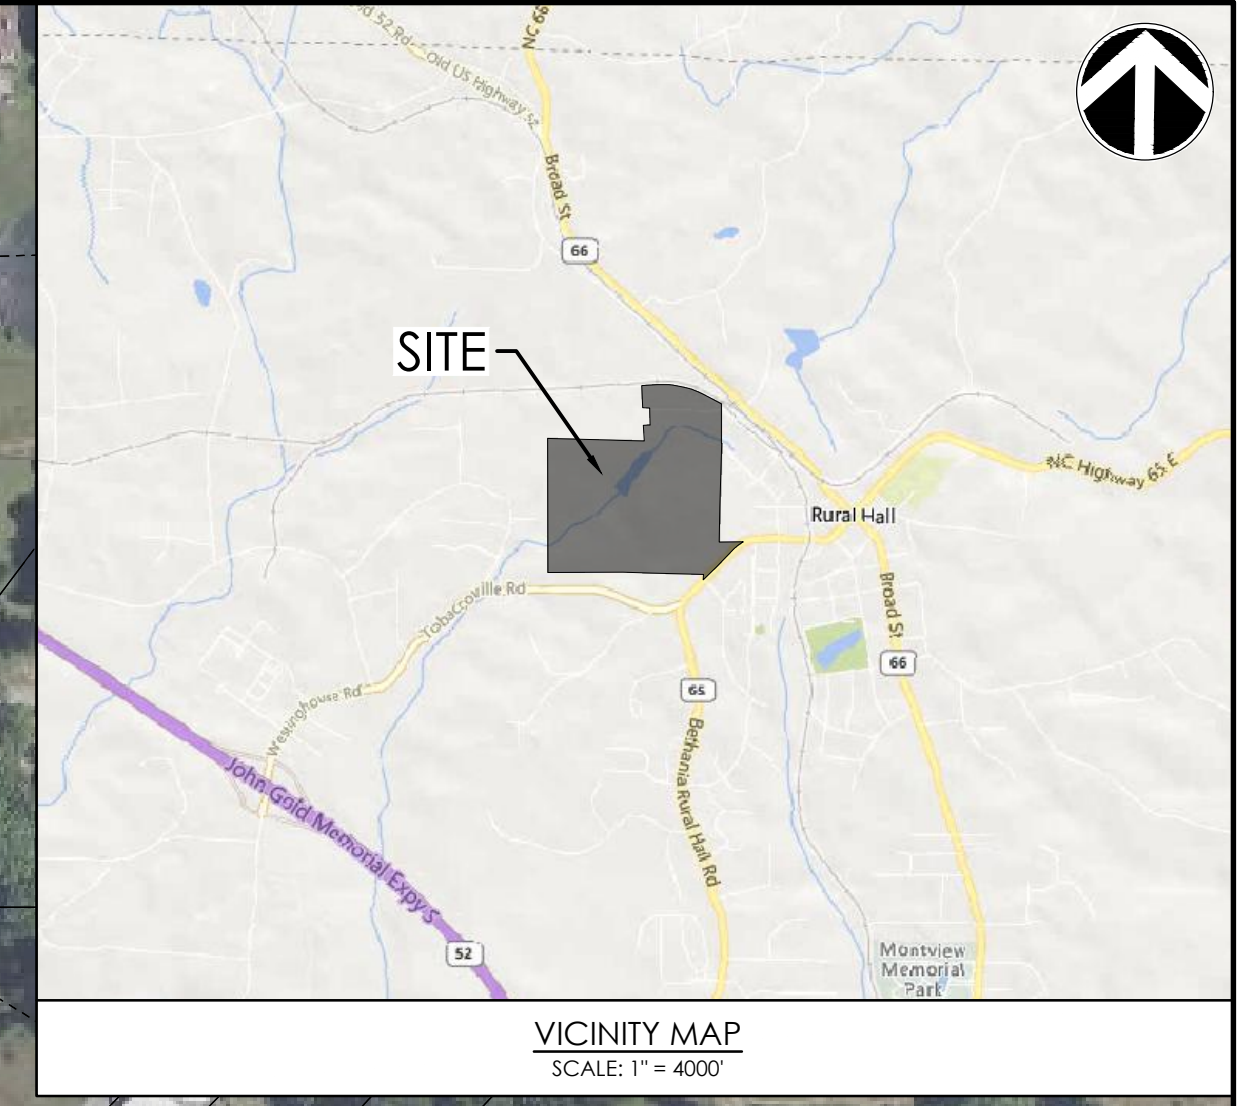


LEGEND:

- PRESERVED WETLANDS
- PRESERVED STREAM/WATER FEATURE
- PROPOSED PRESERVED NATURAL BUFFER
- PROPOSED ROAD
- BUFFERYARD AREA
- CONCRETE EQUIPMENT YARD
- MAIN PROPERTY LINE
- 25' STREAM BUFFER
- YARD SETBACKS
- OVERHEAD POWER 100 KV - EASEMENT
- OHP
- OVERHEAD POWER 100 KV

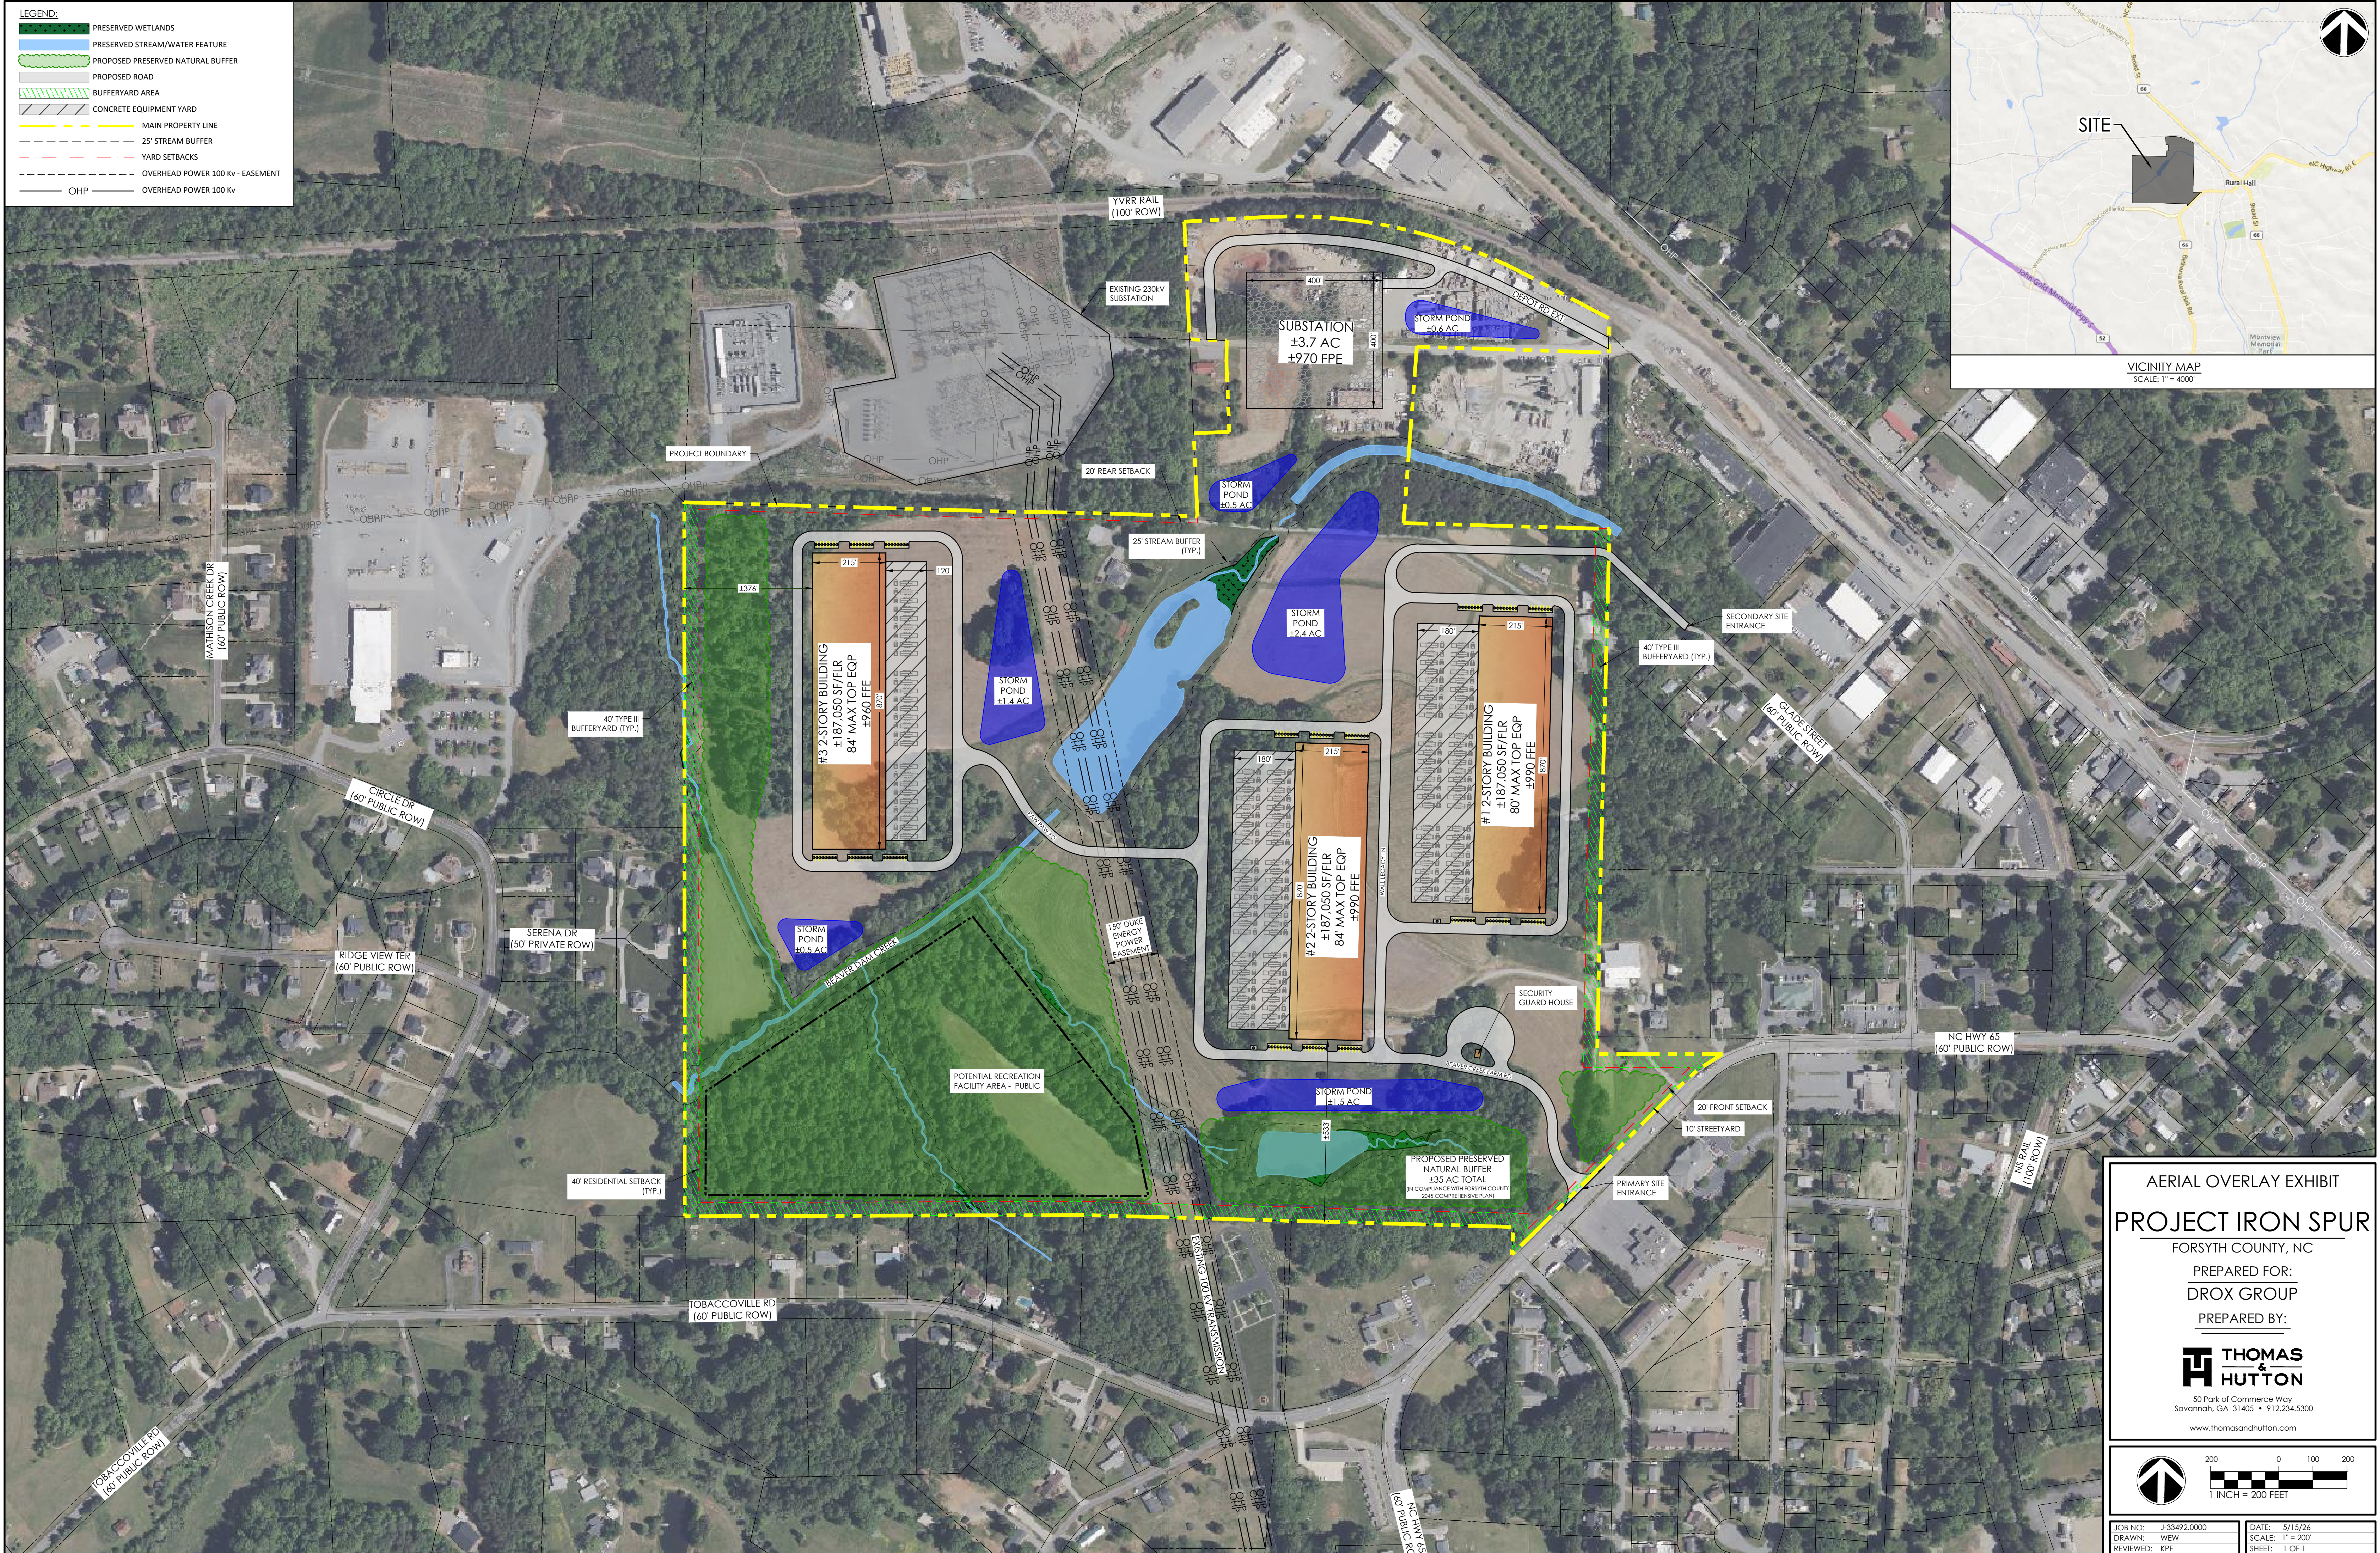

AERIAL OVERLAY EXHIBIT
PROJECT IRON SPUR
 FORSYTH COUNTY, NC
 PREPARED FOR:
DROX GROUP
 PREPARED BY:
THOMAS & HUTTON
 50 Park of Commerce Way
 Savannah, GA 31405 • 912.234.5300
 www.thomasandhutton.com

JOB NO: J-33492.0000	DATE: 5/15/26
DRAWN: WEW	SCALE: 1" = 200'
REVIEWED: KPF	SHEET: 1 OF 1